


# LAKE FORREST ELEMENTARY SCHOOL PROJECT SCHEDULE

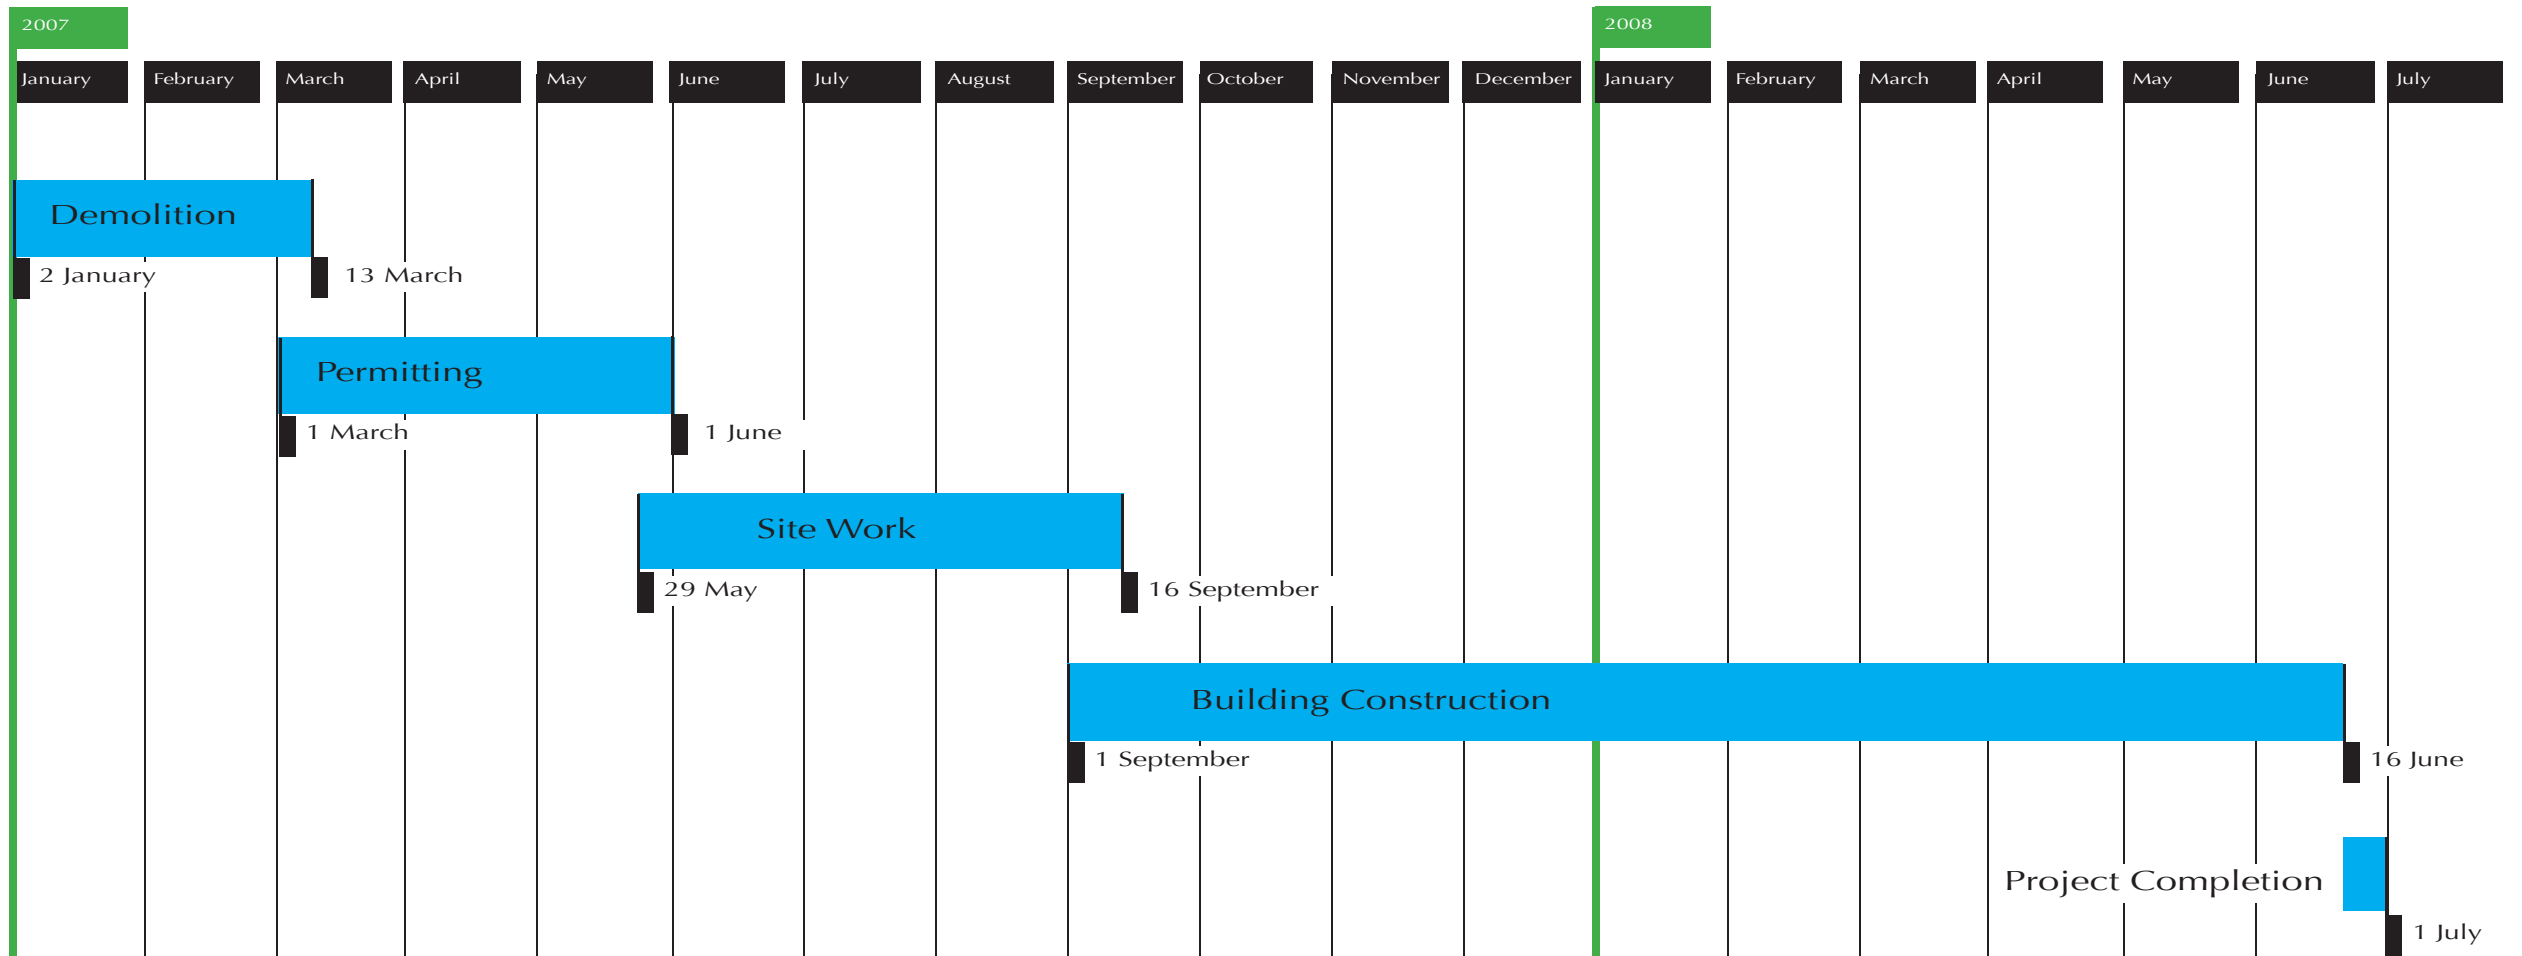

## PROJECT SITE PLAN



## BUILDING ELEVATION



FULTON COUNTY BOARD OF EDUCATION  
**LAKE FORREST ELEMENTARY SCHOOL**  
 SCHEMATIC DESIGN - 8 FEBRUARY 2007

