


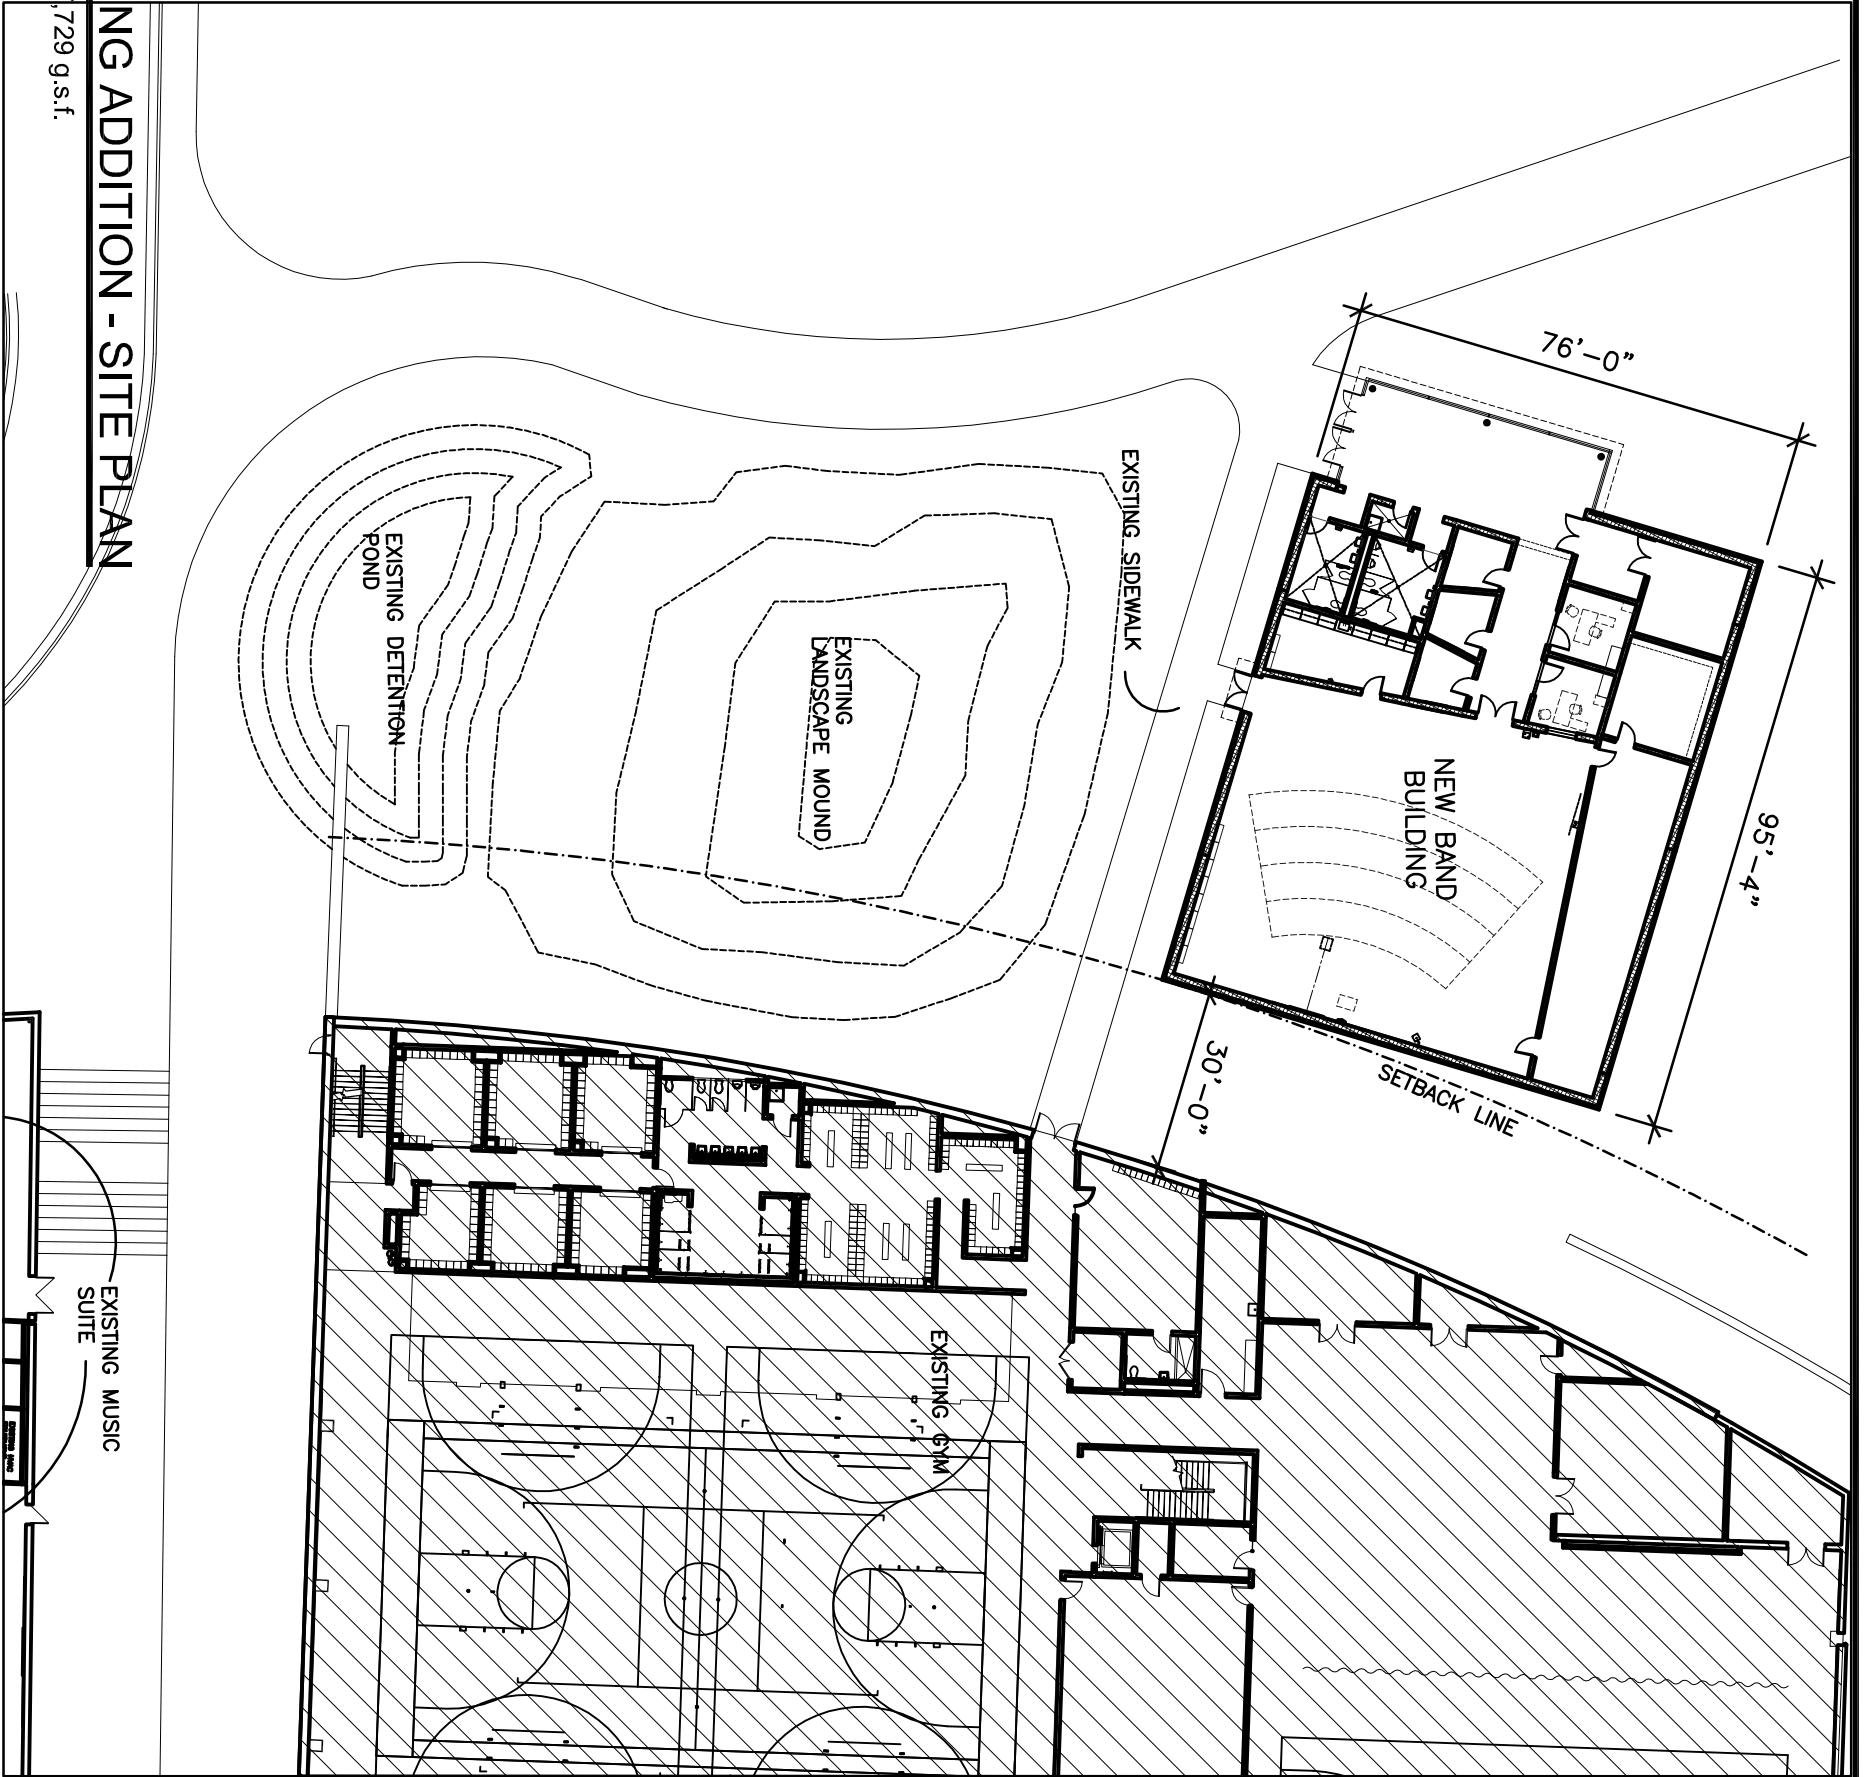

**BAND BUILDING ADDITION - SITE PLAN**

1/32" = 1'-0" Area = 7,729 g.s.f.



**CHAPMAN GRIFFIN LANIER SUSSENBACH ARCHITECTS**

2500 Cumberland Parkway Suite 350 Atlanta, Georgia 30339 Phone: 404.733.5493 Fax: 404.733.6804

SKETCH NO.

ASK-1

PROJECT

**BAND SUITE CONCEPT DRAWING AT  
ALPHARETTA HIGH SCHOOL**  
TASK ORDER NO. 0021 PSA NO. CA 022-06

PROJECT NO.

06011

DATE

11/13/06

REFERENCE SHEET

10F2